

### Lot Schedule Project Total

Residential	Units	Percent
Zero Lot Line	134	6.2 %
40' x 110'	82	3.7 %
45' x 110'	84	3.8 %
50' x 125'	722	32.8 %
60' x 125'	671	30.5 %
70' x 125'	398	18.0 %
80' x 140'	78	3.5 %
100' Estate	27	1.2 %
120' x 180'	7	0.3 %
<b>Total</b>	<b>2,203</b>	<b>100.0 %</b>


Multi-Family 300

Project Total 2,503

Notes:  
1. Residential Detention still needs to be factored into lot study.

### Lot Breakdown By Phases

Phase/Section	Units	Zero	40' Lots	45' Lots	50' Lots	60' Lots	70' Lots	80' Lots	Estate	120'	MF
<b>On The Ground Phases</b>											
Phase 1 / Section 1	130				65	65					
Phase 1 / Section 2	101						77	24			
Phase 2 / Section A	128				124	2	2				
Phase 2 / Section B	120					120					
<b>Sub-Total</b>	<b>479</b>										
<b>Next Phases To Be Developed</b>											
Phase 3 / Section A	172				139	33					
Phase 3 / Section B	75				4	71					
Phase 4	110						92	18			
Phase 5 / Section A	82		82								
Phase 5 / Section B	84			84							
<b>Sub-Total</b>	<b>523</b>										
<b>Project Balance</b>											
Balance of Ph 3	69					42			27		
Phase 6	170					108	62				
Phase 7E	134	134									
Phase 7W	634				196	230	165	36		7	
Phase 8	194				194						
<b>Sub-Total</b>	<b>1,201</b>										
<b>Project Totals</b>	<b>2,203</b>	<b>134</b>	<b>82</b>	<b>84</b>	<b>722</b>	<b>671</b>	<b>398</b>	<b>78</b>	<b>27</b>	<b>7</b>	
	<b>2,503</b>										<b>300</b>

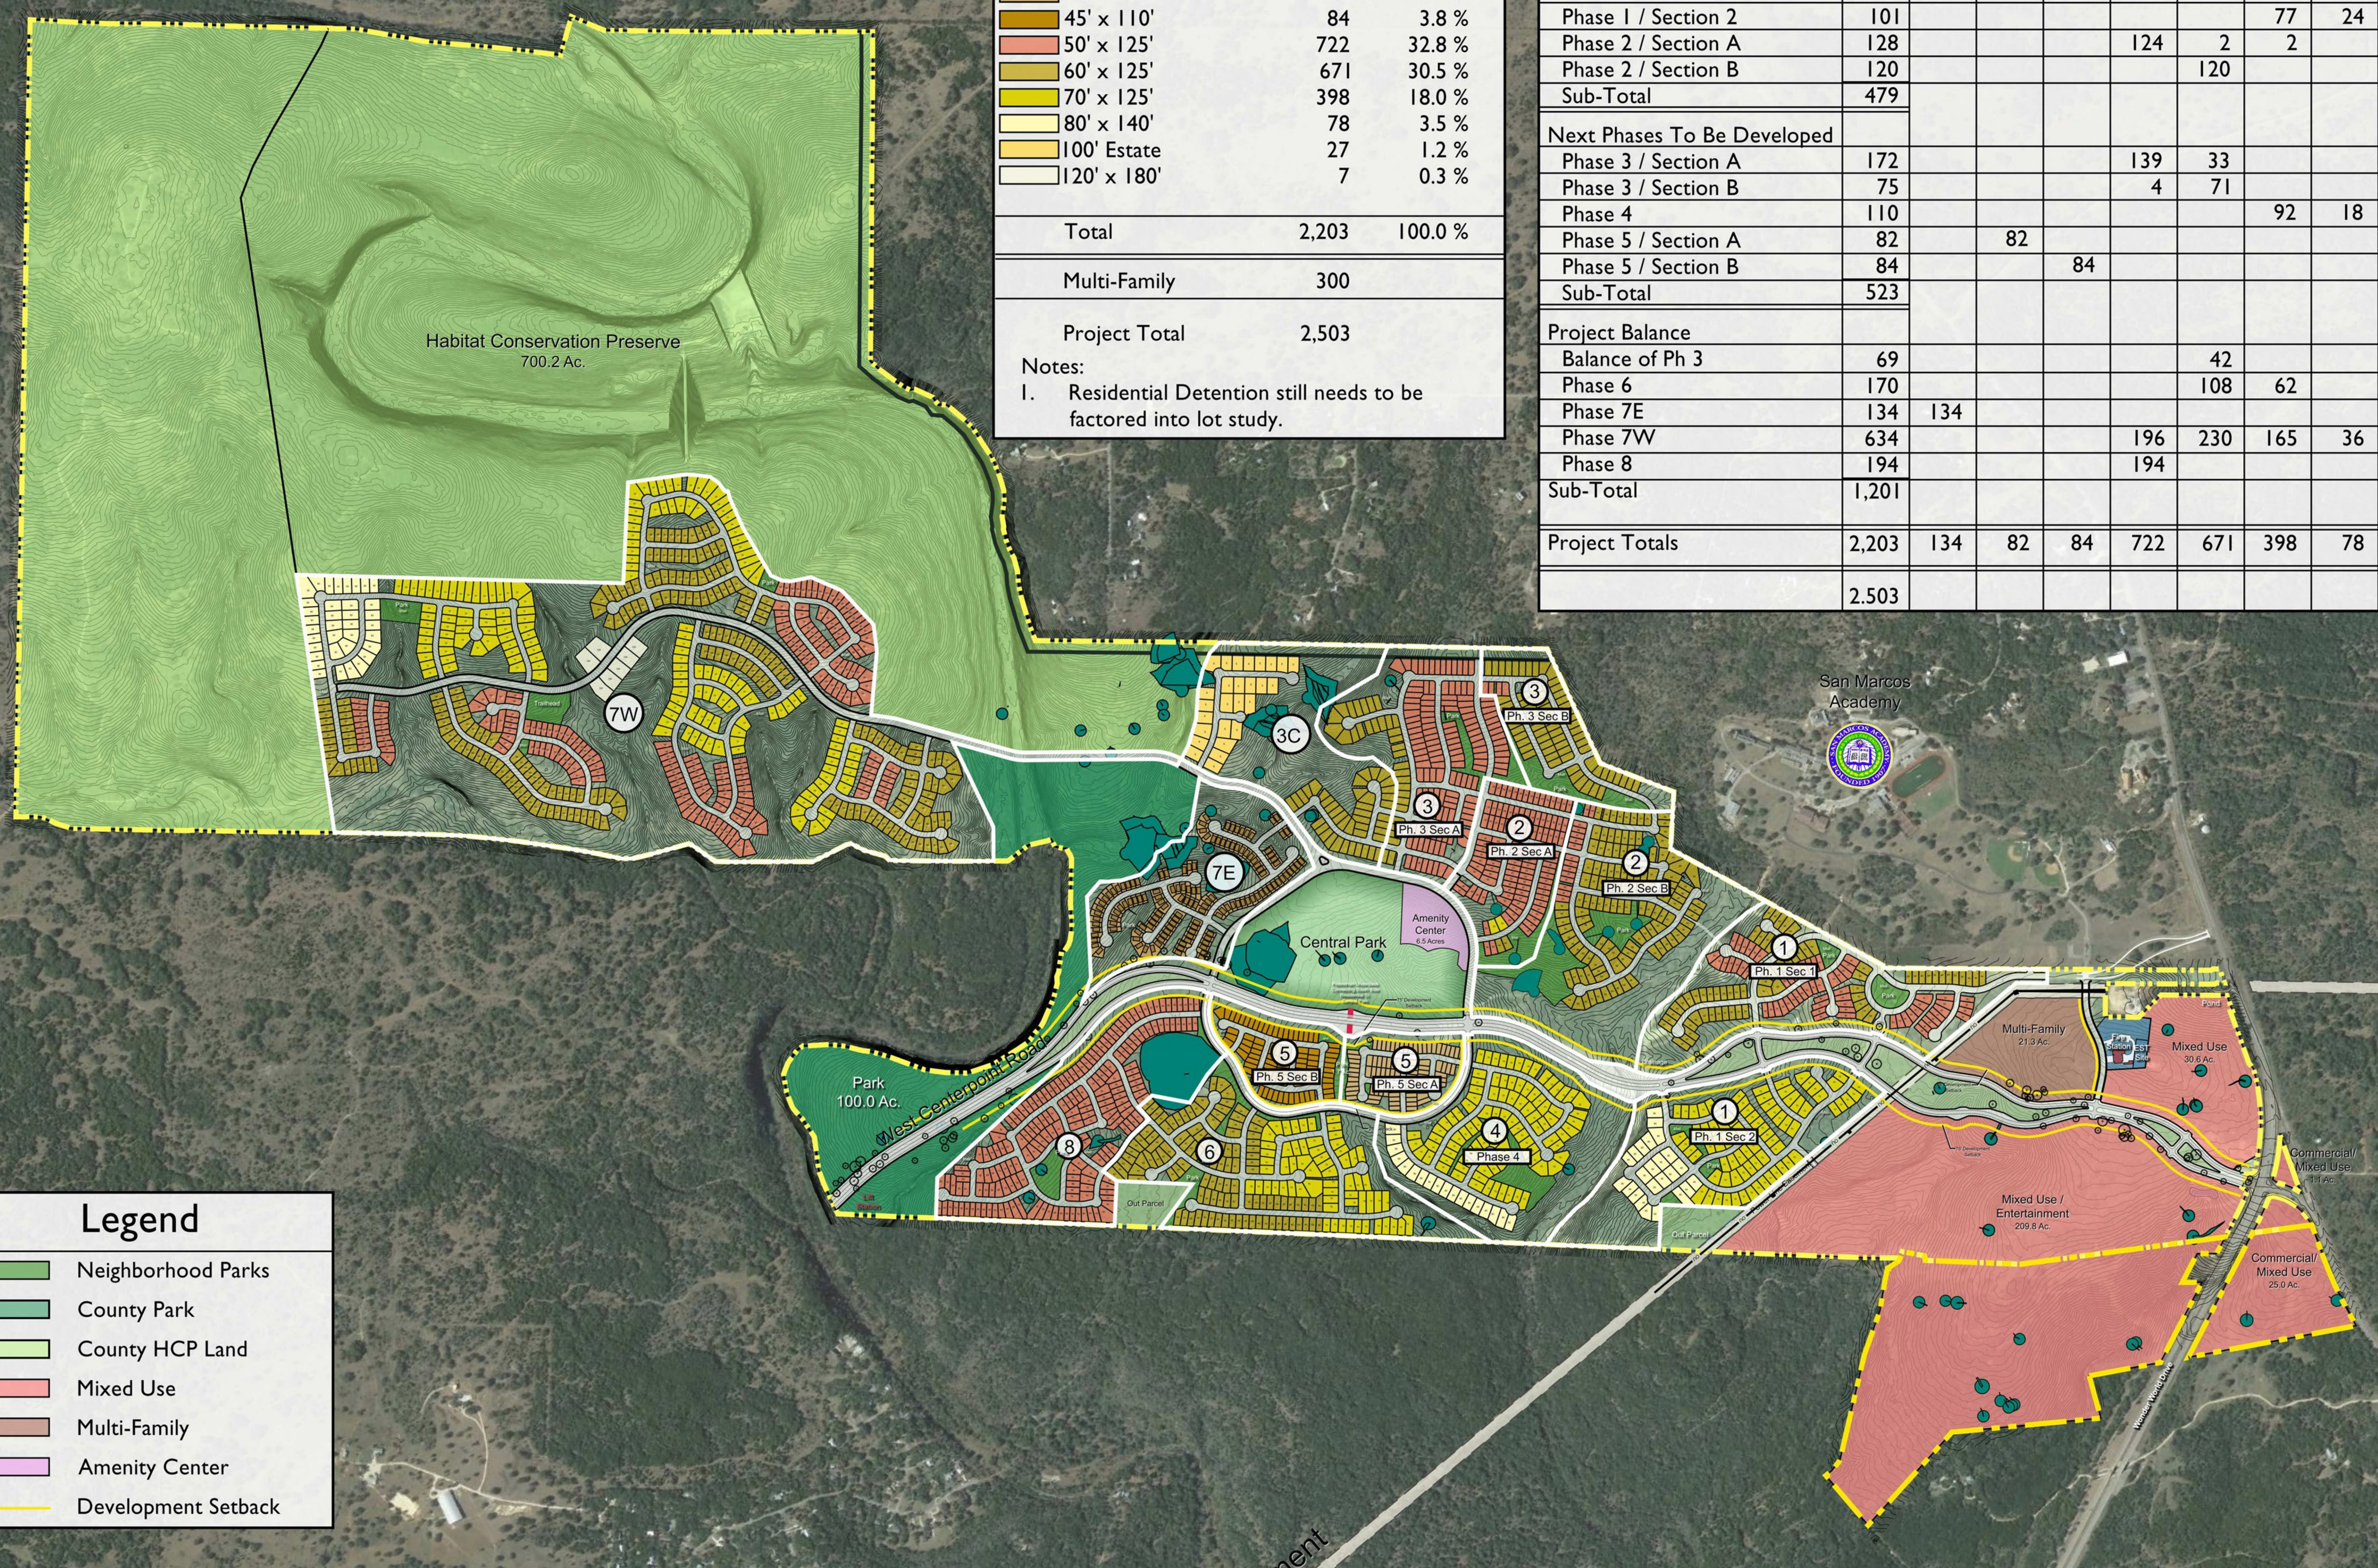

### Legend

- Neighborhood Parks
- County Park
- County HCP Land
- Mixed Use
- Multi-Family
- Amenity Center
- Development Setback